



FIRST FLOOR PLAN.

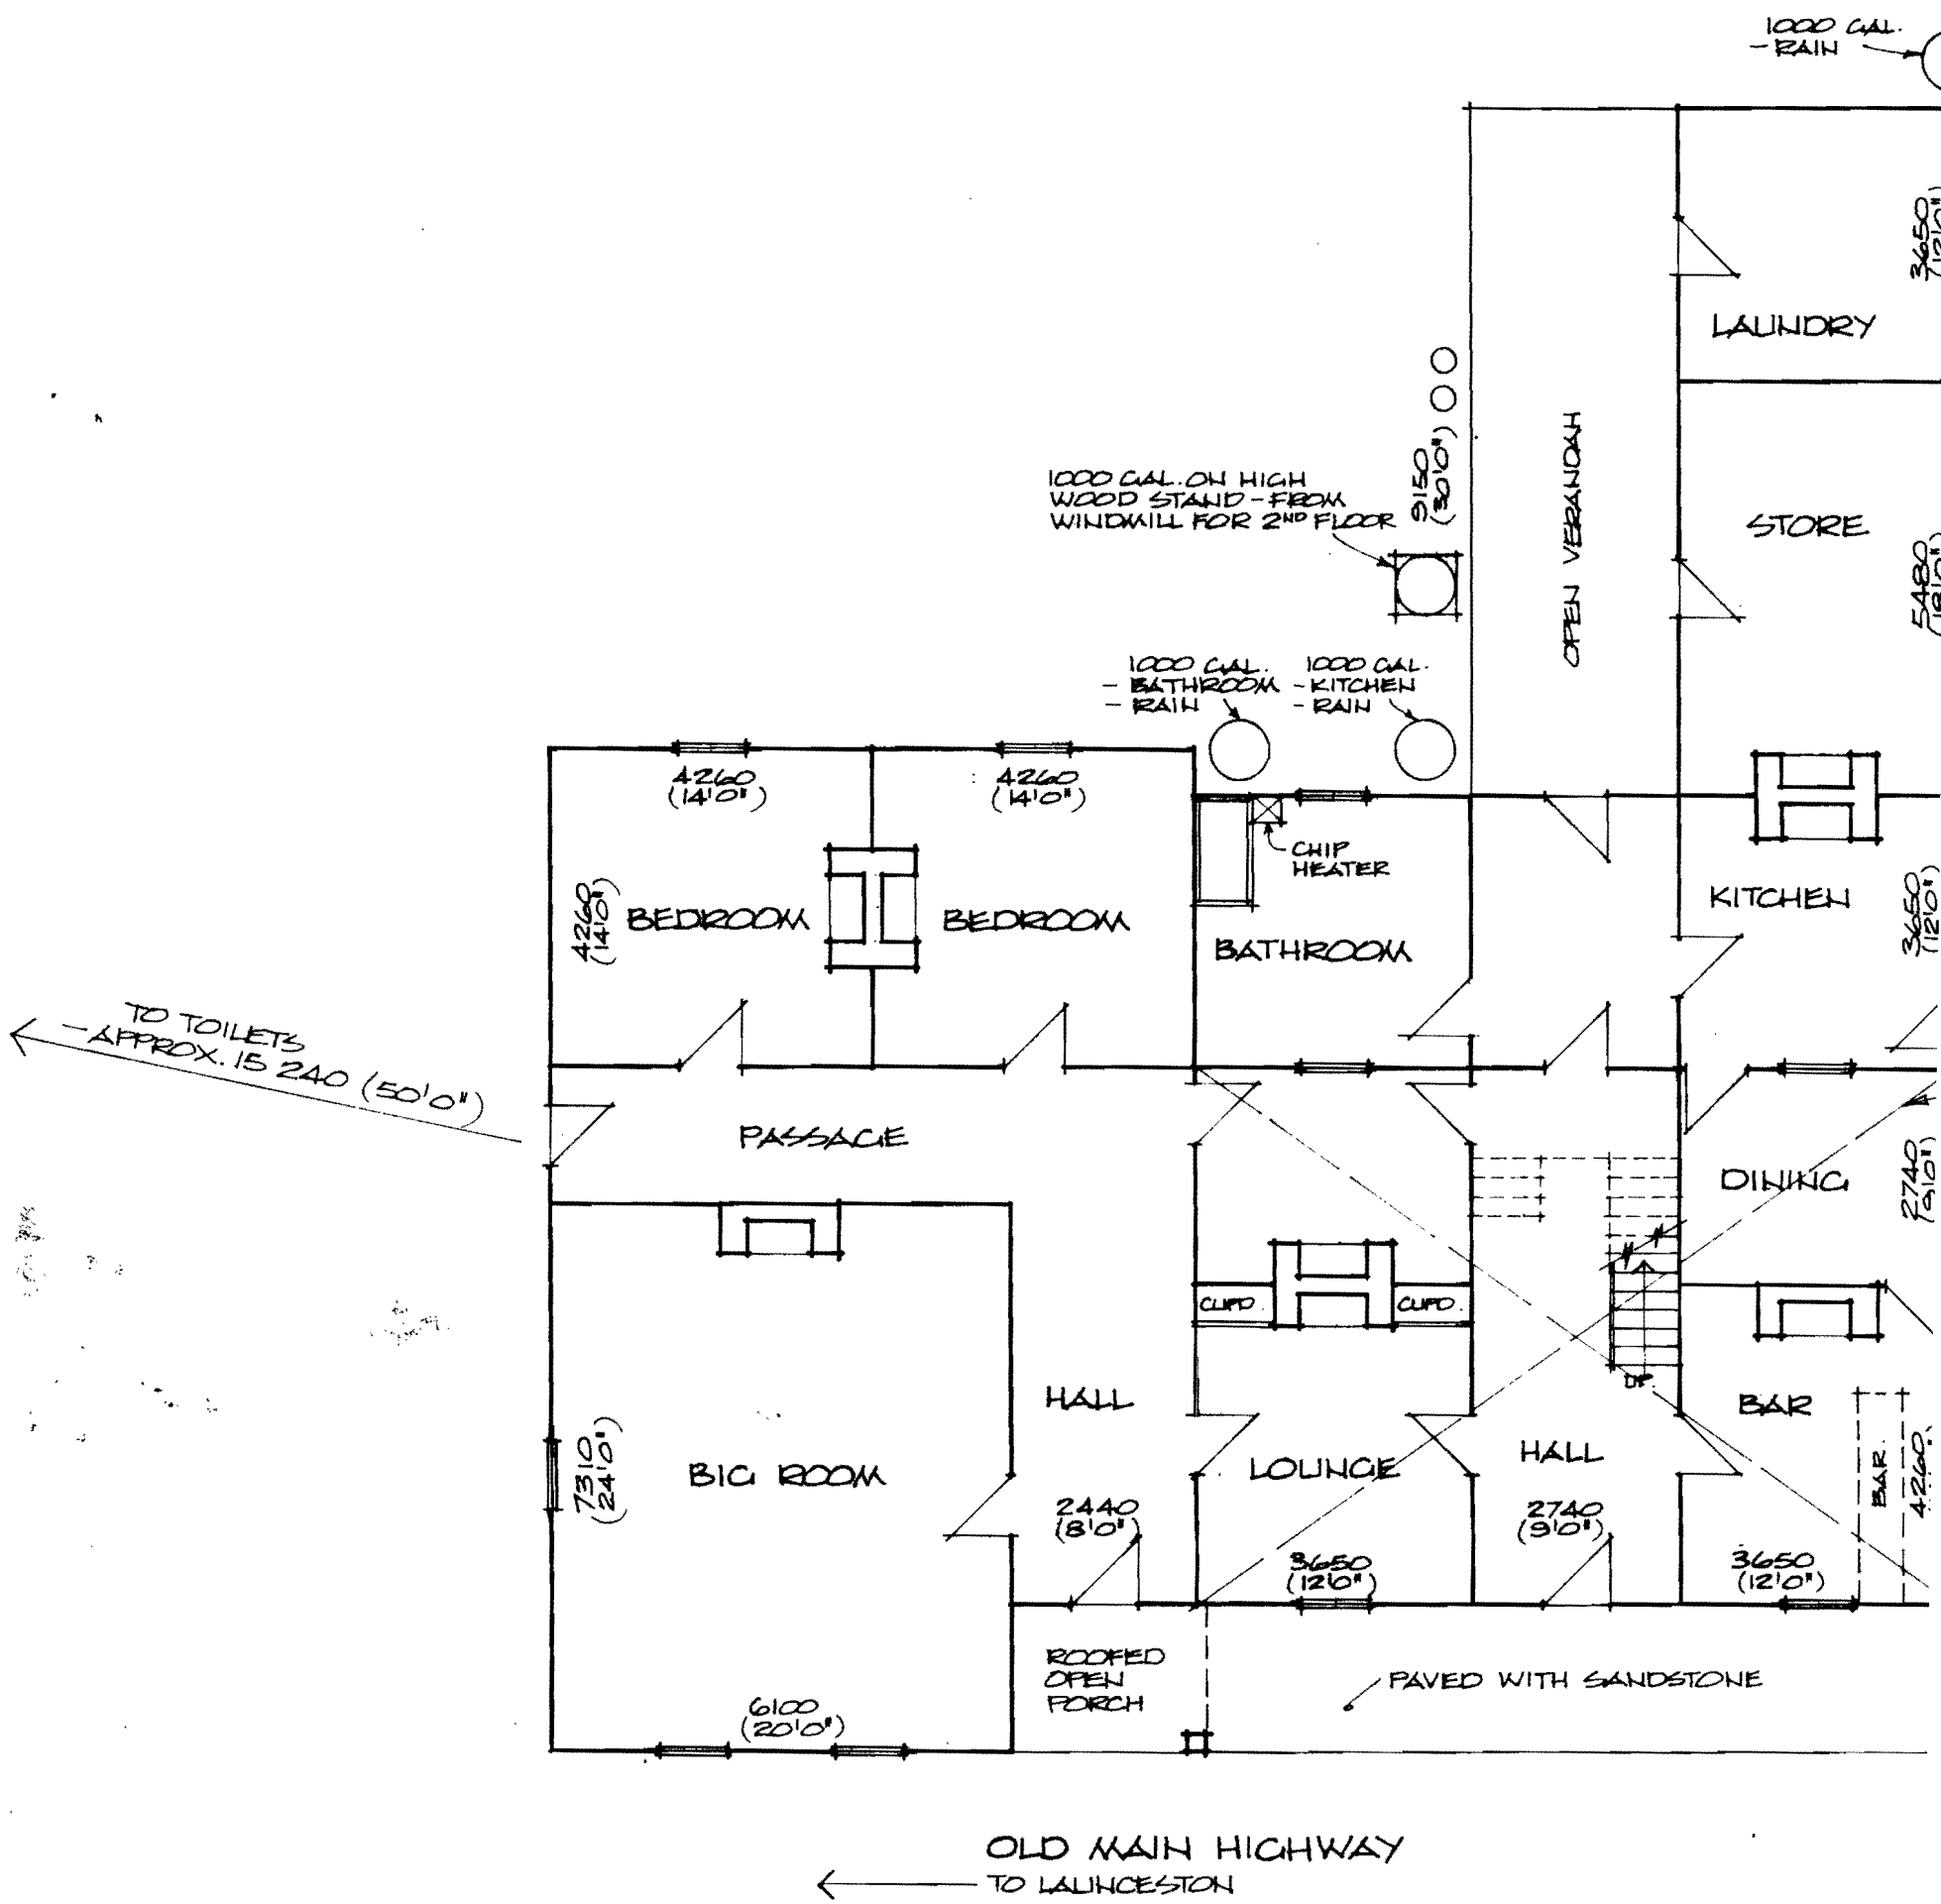


GROUND FLOOR PLAN.

1200 HIGH DOOR  
2 STEPS DOWN

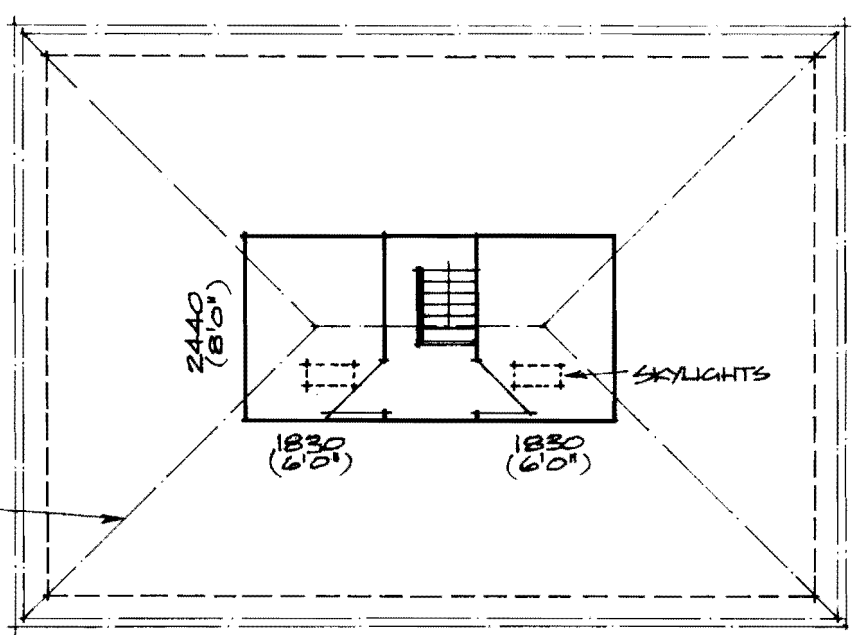

ATTIC.

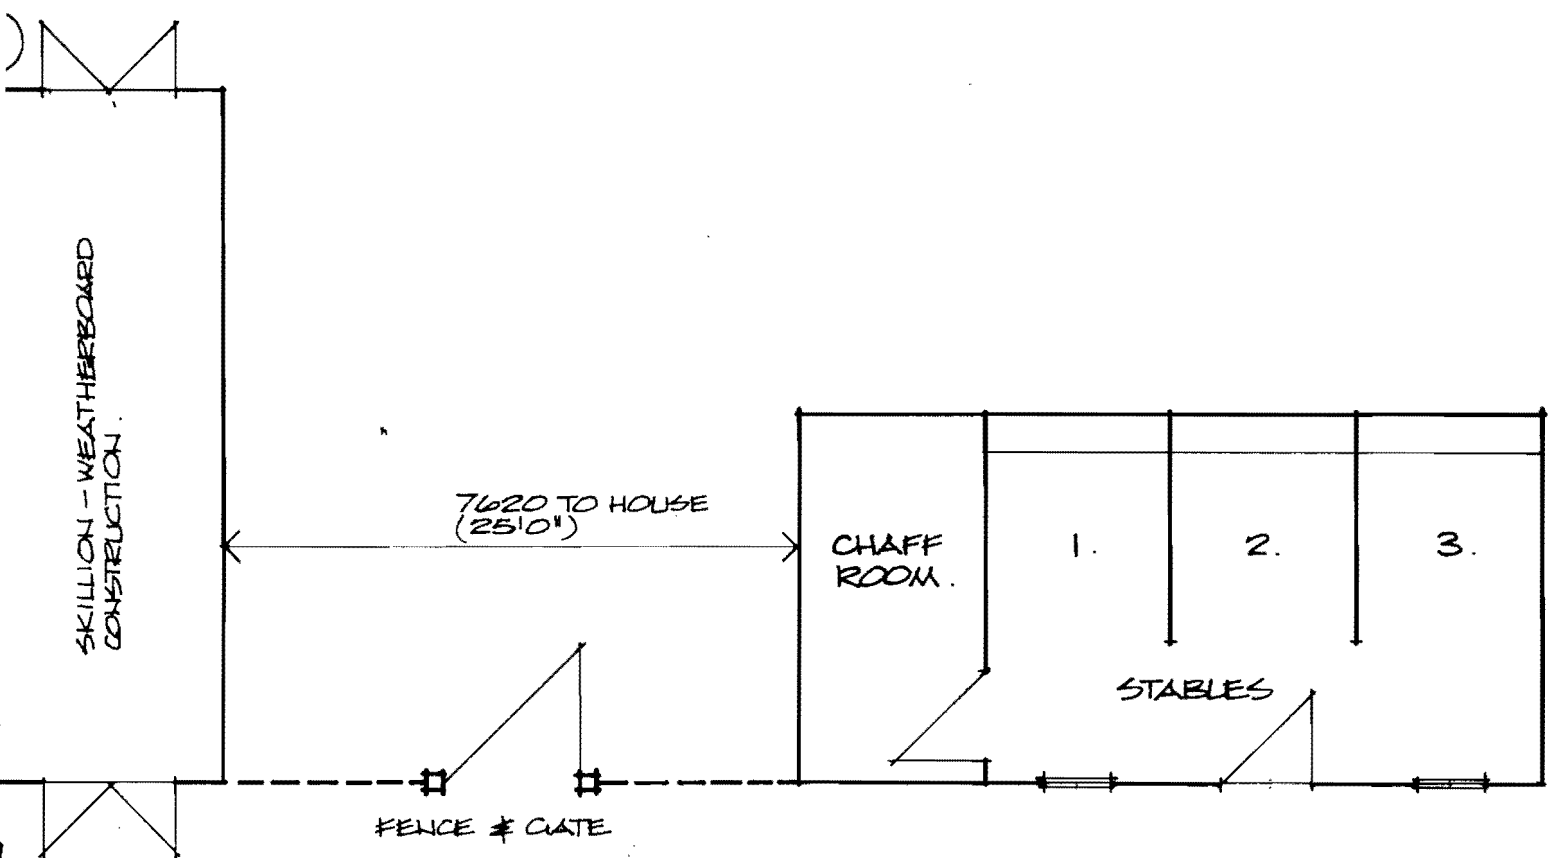

COURTYARD

ORIGINAL TWO-STORY HOUSE  
- REST ADDED LATER - SINGLE STOREY  
EXTENSIONS.

NOTES :-

1. WINDOWS FACING HIGHWAY FITTED WITH FIRST CLASS WOODEN VENETIAN BLINDS ON GROUND & FIRST FLOORS
2. CEDAR THROUGHOUT - STAIRS, SKIRTINGS, DOORS, WINDOW FRAMES, CUPBOARDS.
3. ALL WALLS COVERED WITH TOP QUALITY WALL PAPER
4. EXTENSIVE GARDENS

HALF-WAY HOUSE - ANTILL PONDS  
SCALE 1:100